


PLAN URBANISTIC DE DETALIU

MUNICIPIUL RM. SARAT- ZONA Str.Aleea Livezilor Bl. 13B
CONSTRUIRE BALCON LA PARTER-BLOC 13B , AP2


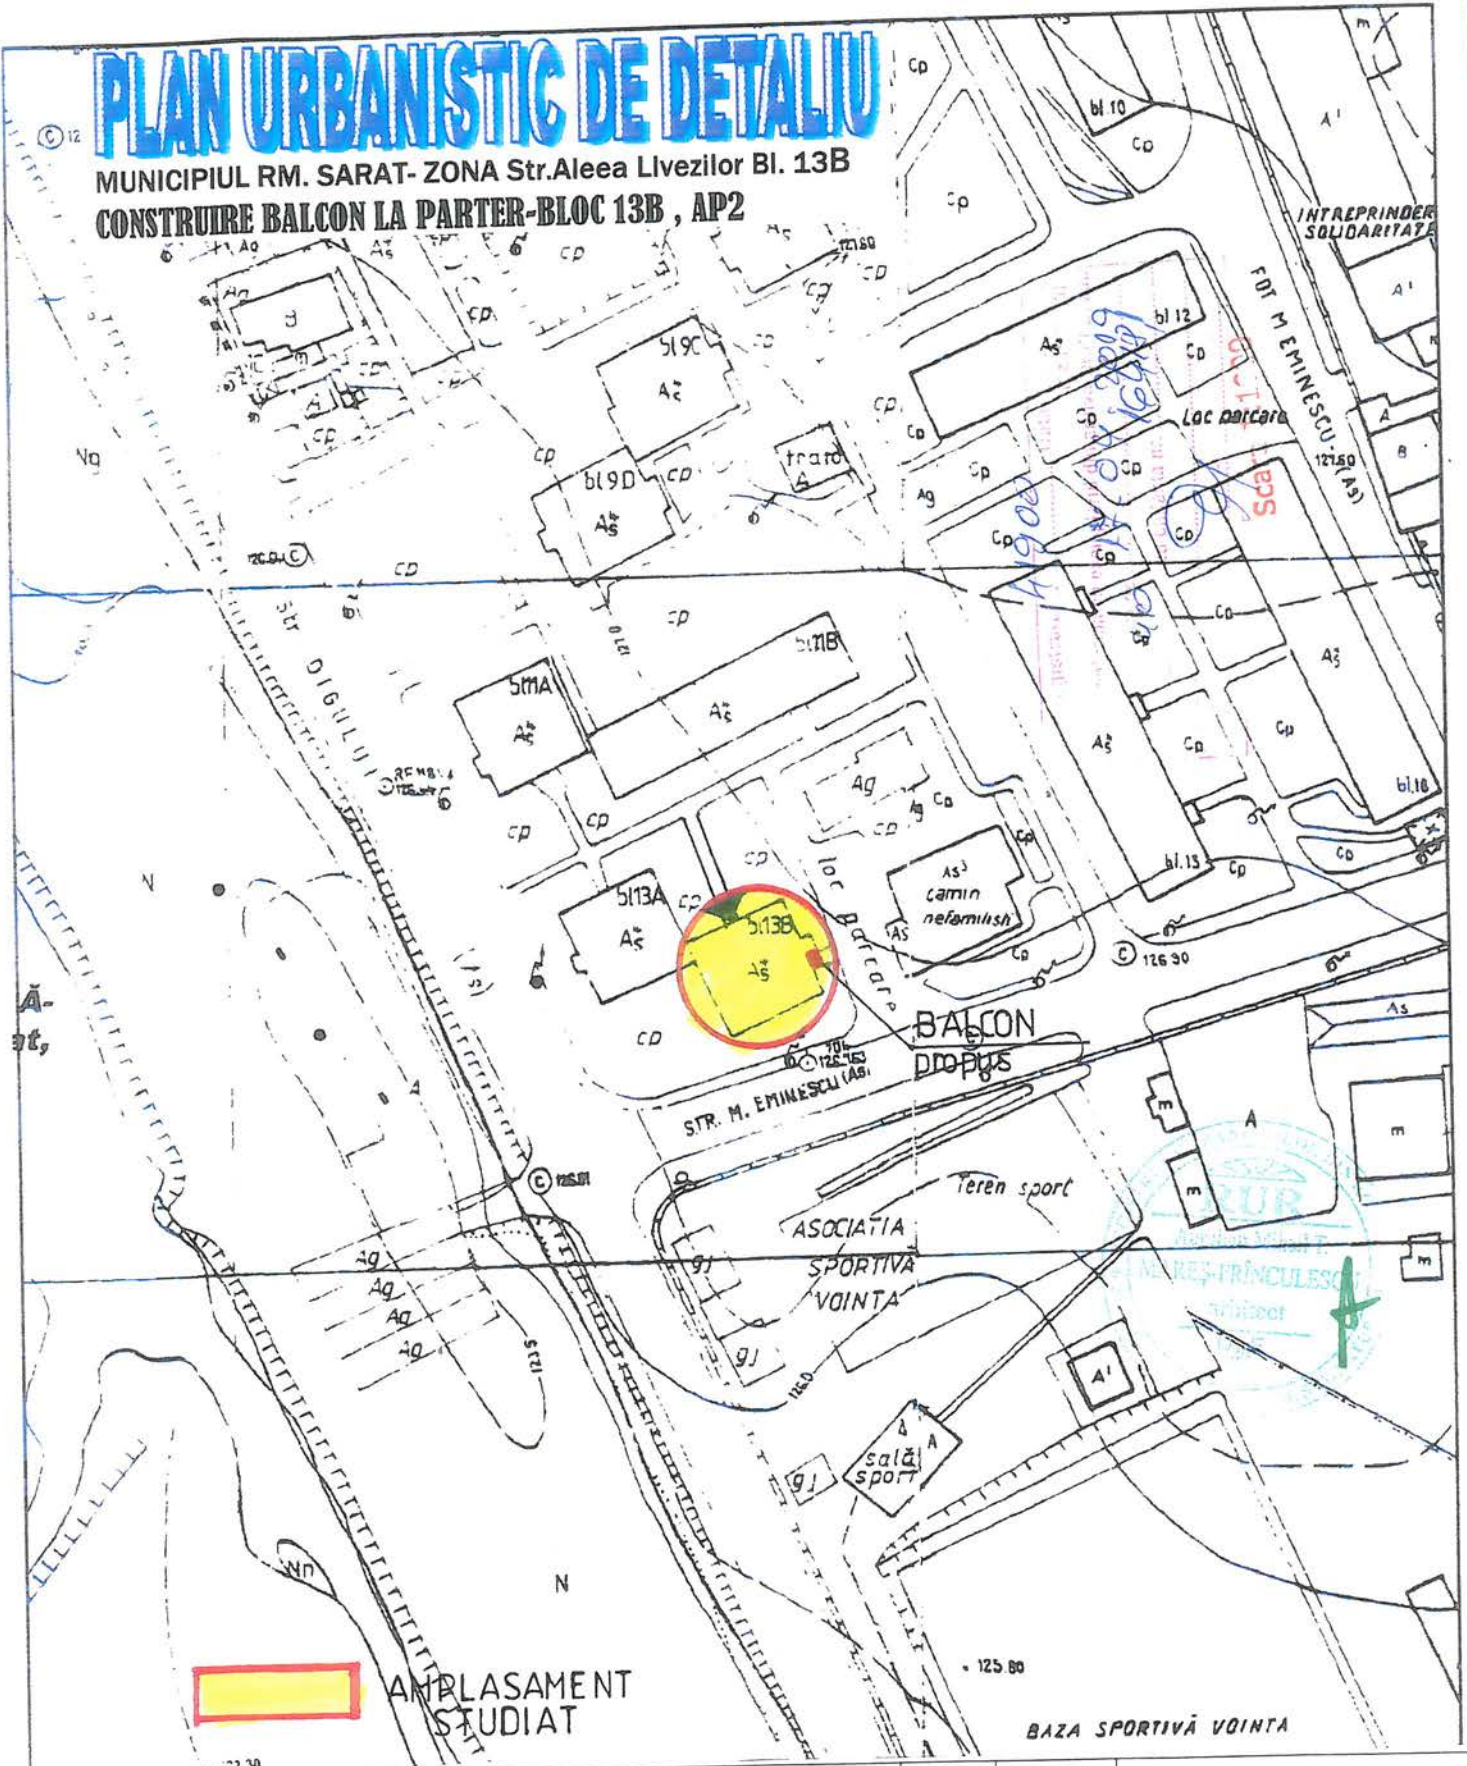


AMPLASAMENT STUDIAT

VERIFICATORI/EXPERT	NUME	SEMN	CERINTĂ	REFERAT/EXPERTIZĂ NR./DATA
SC AUM SRL Buzau J10/2522/1992	Beneficiar :STOIAN VASILE -Str.ALEEA LIVEZILOR Bl.13B Ap.2 Mun.RM.SARAT			PUD
	P.U.D.-CONSTRUIRE si INCHIDERE BALCON CU ACCES DIN EXTERIOR Prin DESF.PARAPET FEREASTRA si DESFIINTARE PERETI INTERIORI de COMPARTIMENTARE , CU DESTINATIA DE CABINET MEDICAL			14 /2018
STR.ALEEA LIVEZILOR Bl.13B,Ap.2 -Mun. RM.SARAT				
Şef proiect: arh. Mares Aurelian Proiectat: arh. Mares Aurelian	1:1000	PLAN DE SIT.-INCADRARE IN ZONA		1

PLAN URBANISTIC DE DETALIU

MUNICIPIUL RM. SARAT- ZONA Str.Aleea Livezilor Bl. 13B
CONSTRUIRE BALCON LA PARTER-BLOC 13B , AP2

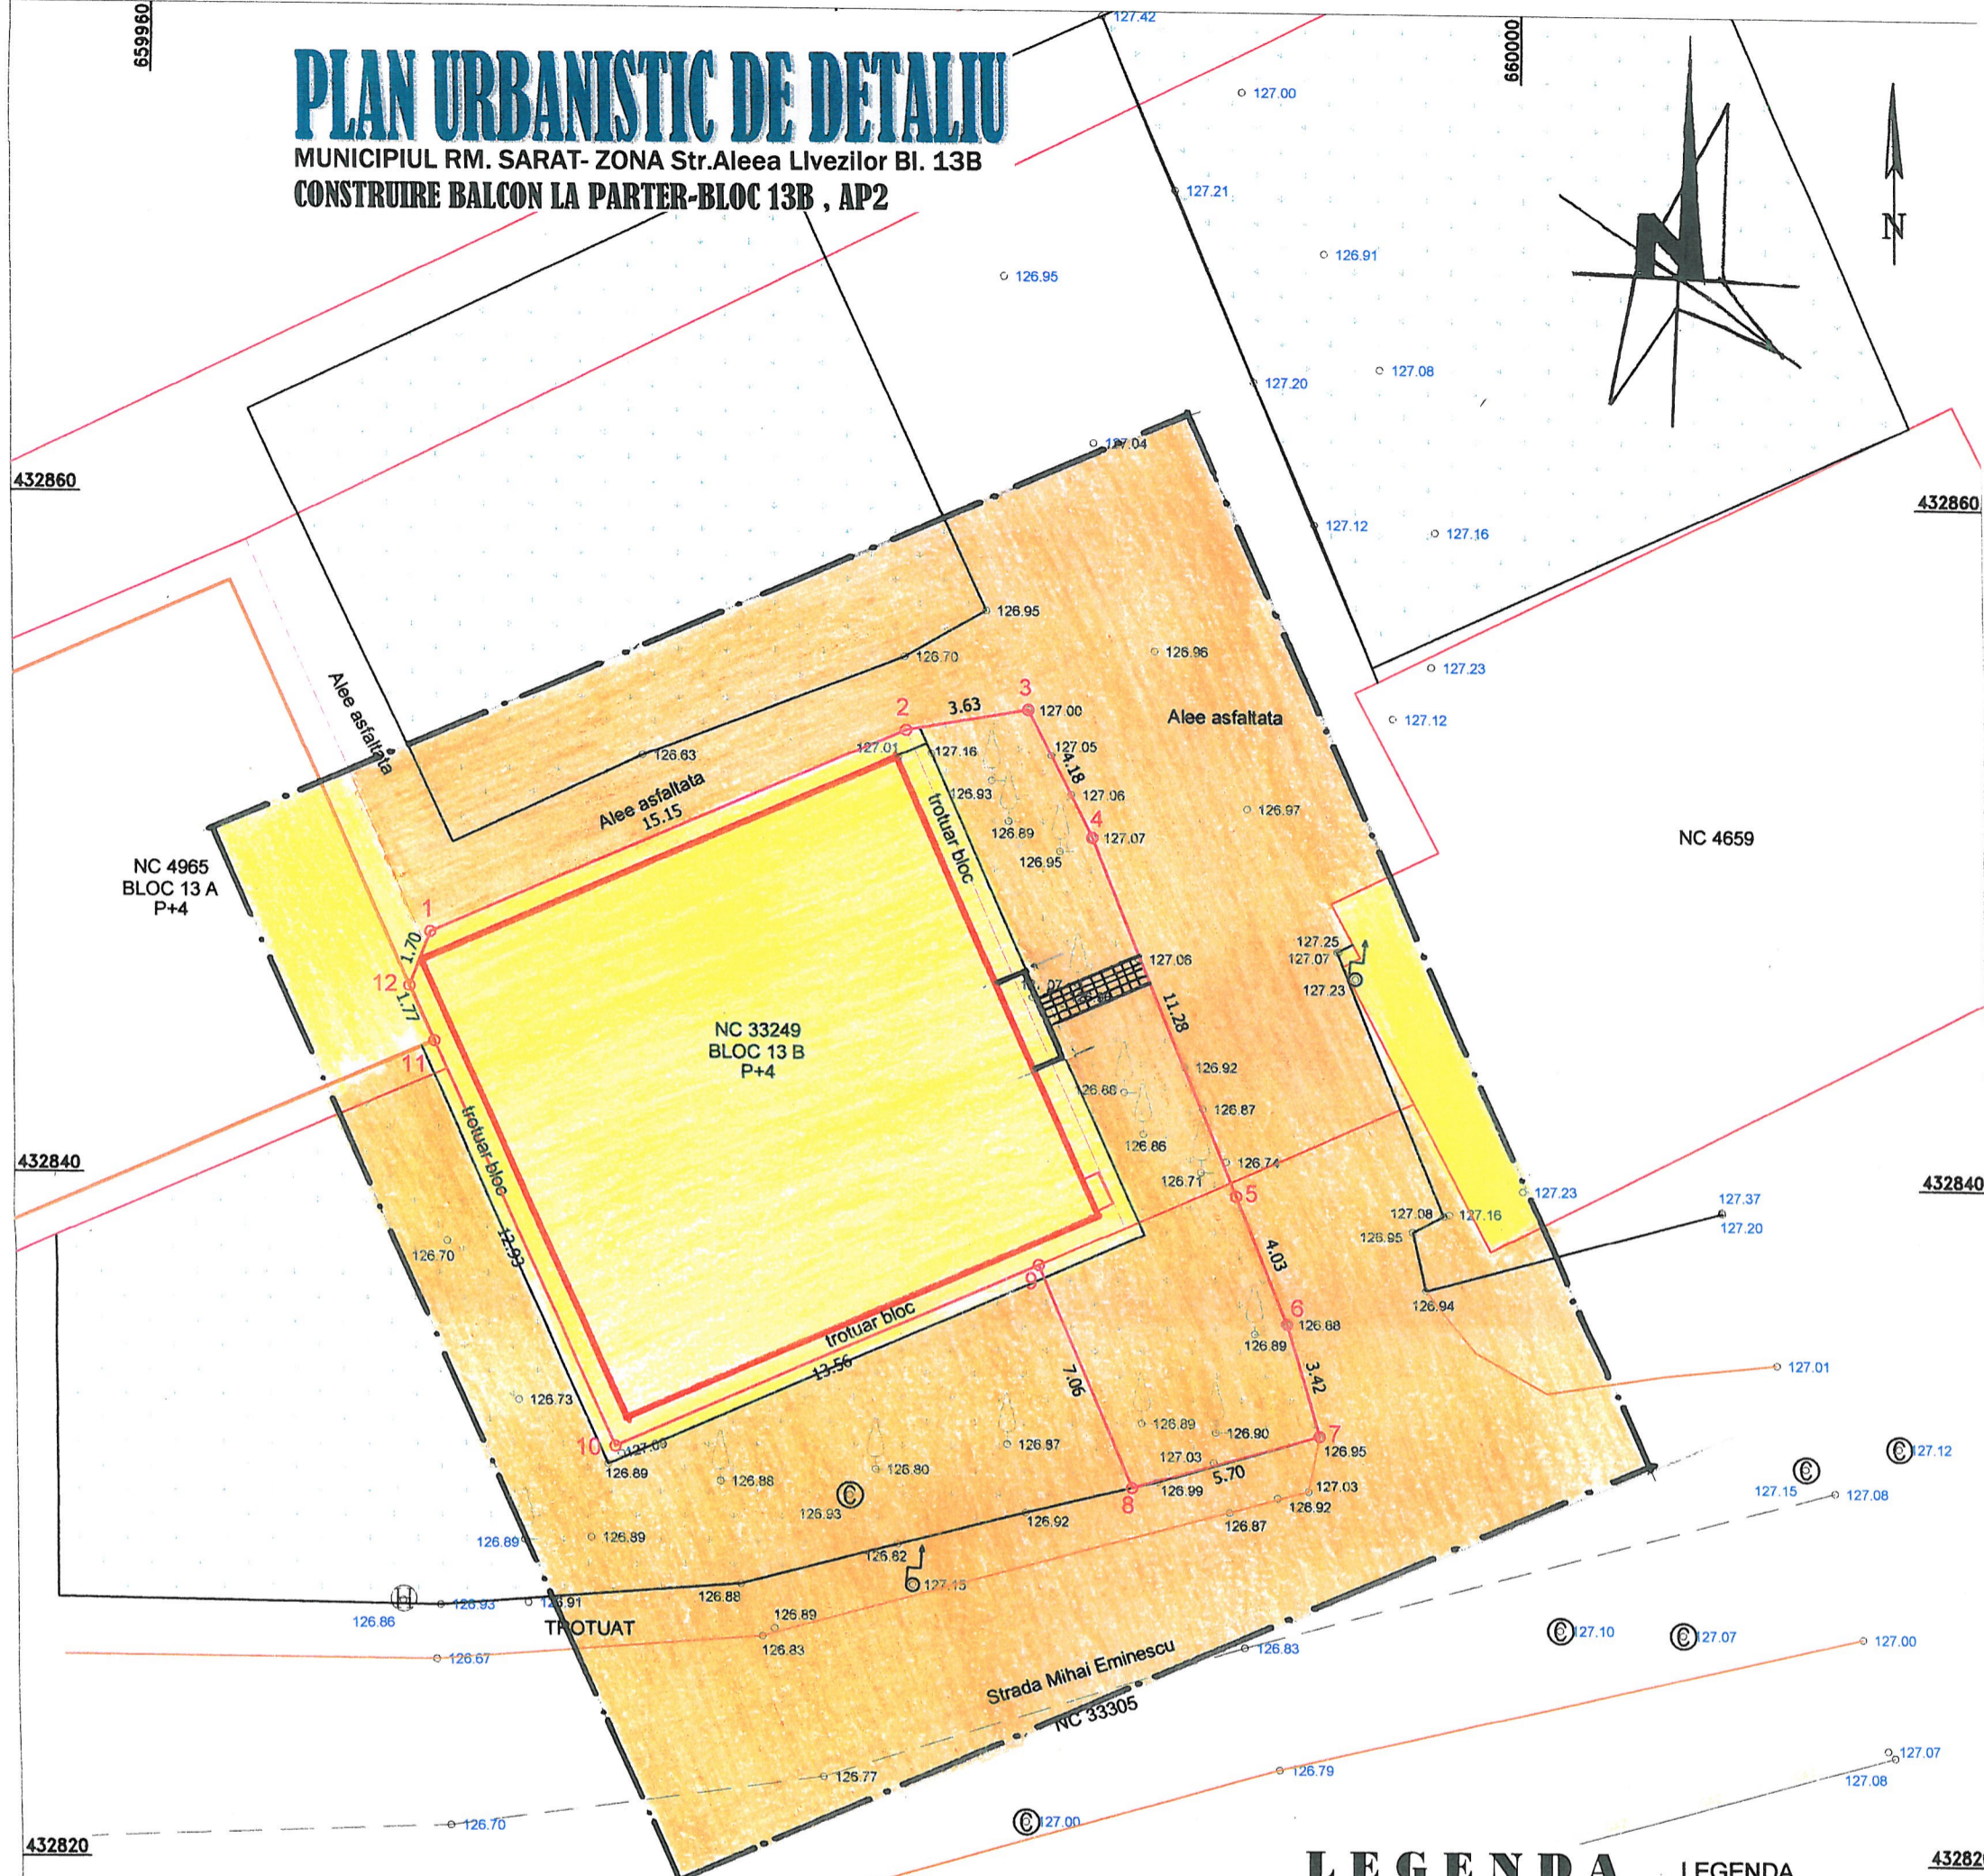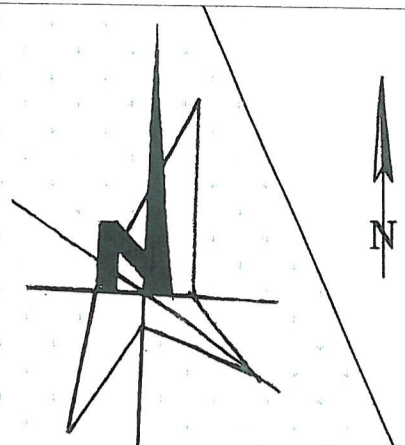

LEGENDA

- Zona studiata
- TIPURI DE PROPRIETATE A TERENURILOR**
 - Terenuri aflate in domeniul public al municipiului Rm. Sarat
 - Terenuri aflate in domeniul privat al persoanelor fizice si juridice rom
- LIMITA ZONA STUDIATA** (dashed line)
- LIMITA PARCELA STUDIATA** (solid red line)
- CIRCULATIA TERENURILOR-**
 - im reducta gaz
 - Gard din beton
 - Spatiu verde

Comitetul de Cadastru si Publicitate Imobiliara
 Prezentul document receptionat este valabil
 insotit de PVR din 13.09.2018
 COMANDEZENTA

Coordonatele punctelor de contur ale zonei studiate NC 33249 plus parte din domeniul public


	X [m]	Y [m]
1	432847.144	659968.024
2	432853.201	659981.912
3	432853.825	659985.487
4	432850.080	659987.345
5	432839.589	659991.476
6	432835.831	659992.941
7	432832.530	659993.822
8	432830.954	659988.340
9	432837.509	659985.705
10	432832.090	659973.280
11	432843.939	659968.112
12	432845.565	659967.404

S = 359mp

Actiuni	VERIFICATORI/EXPERT	NUME	SEMN	CERINTA	REFERAT/EXPERTIZA NR./DATA
Masurat	SC AUM SRL BUZAU	Beneficiar :STOIAN VASILE -Str.ALEEA LIVEZILOR Bl.13B Ap.2 Mun.RM.SARAT			PUD
Redactat	J10/2522/1992	P.U.D.-CONSTRUIRE si INCHIDERE BALCON CU ACCES DIN EXTERIOR Prin DESF.PARAPET FEREASTRA si DESFIINTARE PERETI INTERIORI de COMPARTIMENTARE , CU DESTINATIA DE CABINET MEDICAL			14 /2018
Cartografi		STR.ALEEA LIVEZILOR Bl.13B,Ap.2 -Mun. RM.SARAT			
	Şef proiect: arh. Mares Aurelian	1:200		OBIECTIVE DE UTILITATE PUBLICA	5
	Proiectat: arh. Mares Aurelian	2018			
	Verificat: arh. Mares Aurelian				

PLAN URBANISTIC DE DETALIU

MUNICIPIUL RM. SARAT- ZONA Str.Aleea Livezilor Bl. 13B
CONSTRUIRE BALCON LA PARTER-BLOC 13B , AP2

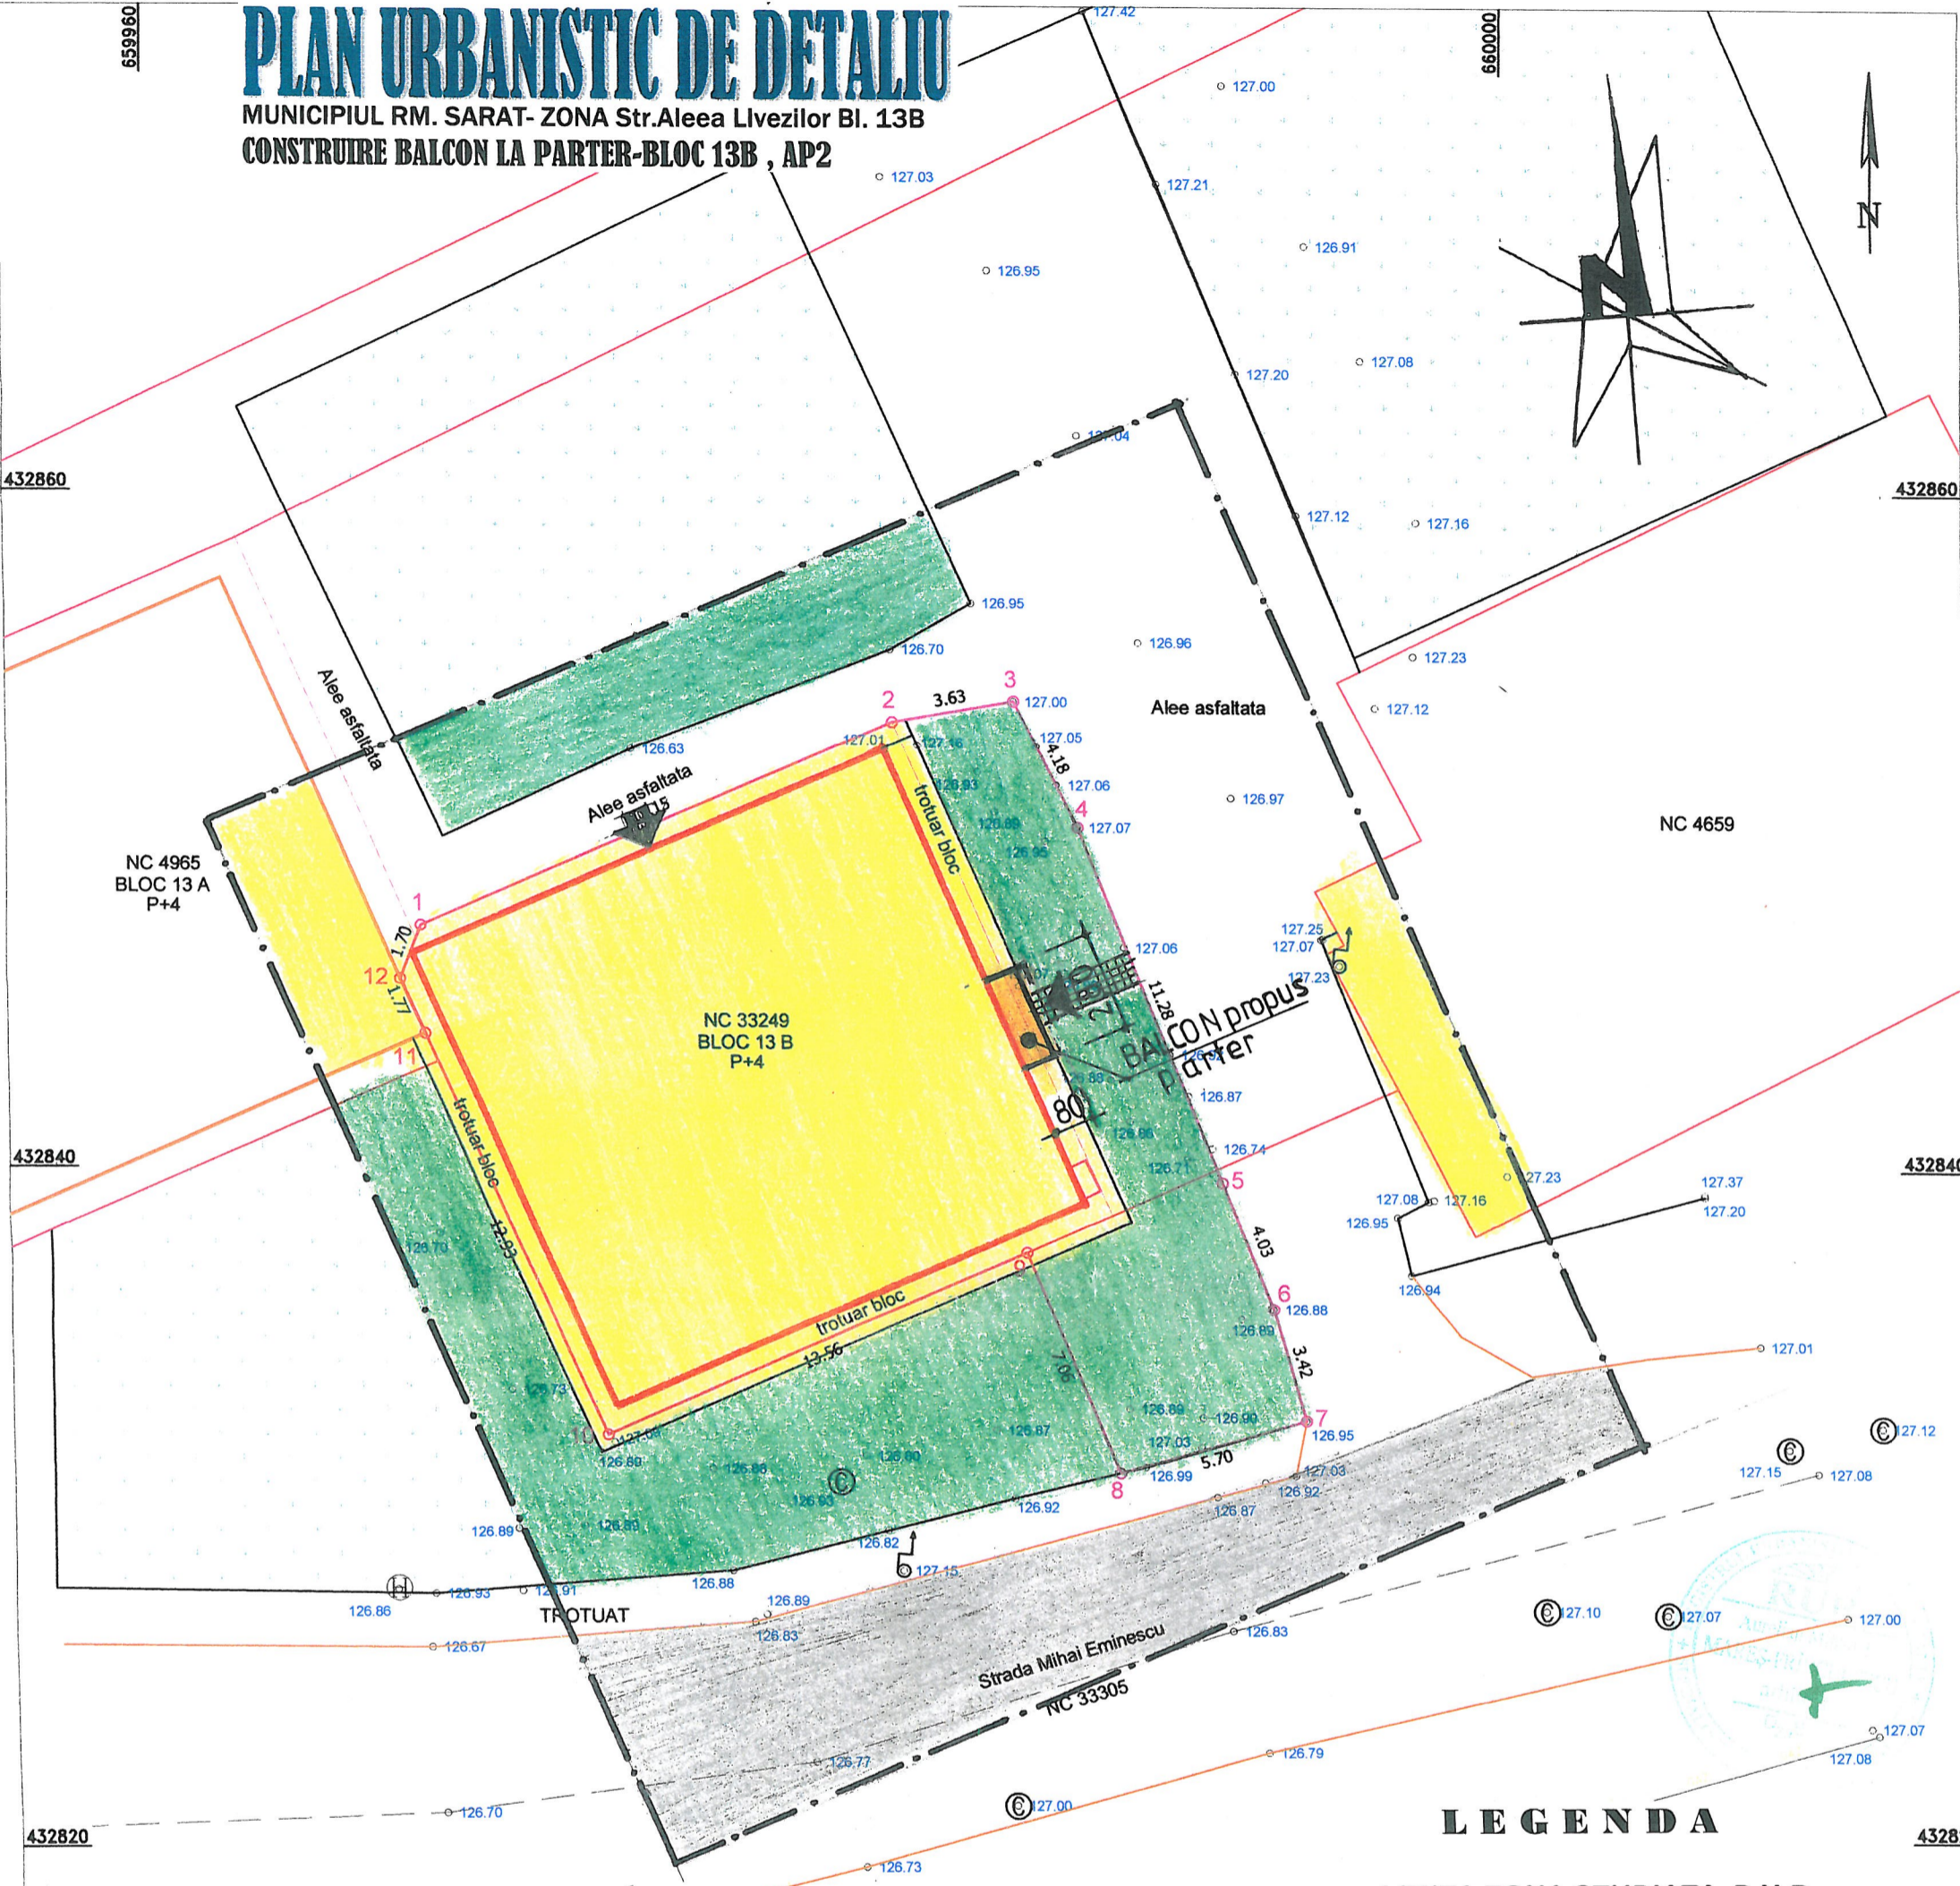

BILANT TERITORIAL

SUPRAFATA ZONA STUDIATA = 1055,25mp.

SUPRAFATA PAERCELA STUDIATA= 259,0mp.

P.O.T. existent= 85,71%; propus=86,79%

C.U.T.existent =0,857;propus =0,868

Prezentul document receptionat este valabil

insotit de PVR

Coordonatele punctelor de contur
 ale zonei studiate NC 33249
 plus parte din domeniul public

	X [m]	Y [m]
1	432847.144	659968.024
2	432853.201	659981.912
3	432853.825	659985.487
4	432850.080	659987.345
5	432839.589	659991.476
6	432835.831	659992.941
7	432832.530	659993.822
8	432830.954	659988.340
9	432837.509	659985.705
10	432832.090	659973.280
11	432843.939	659968.112
12	432845.565	659967.404

S =359mp

LEGENDA



- LIMITA ZONA STUDIATA P.U.D.
- LIMITA PARCELA STUDIATA
- ZONIFICARE FUNCTIONALA ZONA LOCUINTE si FUNCTIUNI COMPLEMENTARE
- CONSTRUCTIE PROPUASA -PARTER
- CIRCULATIE CAROSABILA
- ALEI PIETONALE , TROTUARE
- SPATII VERZI AMENAJATE,
- ACCES CONSTR.EXISTENTA
- ACCES CONSTR.PROPUASA
- Gard din beton
- Spatiu verde

VERIFICATORI/EXPERT	NUME	SEMN	CERINTA	REFERAT/EXPERTIZA NR/DATE
Artiune Masurat Redactat Cartografia	SC AUM SRL Buzau J10/2522/1992			Beneficiar :STOIAN VASILE -Str.ALEEA LIVEZILOR Bl.13B Ap.2 Mun.RM.SARAT P.U.D.-CONSTRUIRE si INCHIDERE BALCON CU ACCES DIN EXTERIOR Prin DESF.PARAPET FEREASTRA si DESFIINTARE PERETI INTERIORI de COMPARTIMENTARE , CU DESTINATIA DE CABINET MEDICAL STR.ALEEA LIVEZILOR Bl.13B,Ap.2 -Mun. RM.SARAT
	1:200			PUD 14 /2018
	2018			6

POSIBILITATI DE MOBILARE URBANISTICA

PLAN URBANISTIC DE DETALIU


MUNICIPIUL RM. SARAT-ZONA Str.Aleea Livezilor Bl. 13B
 CONSTRUIRE BALCON LA PARTER-BLOC 13B , AP2

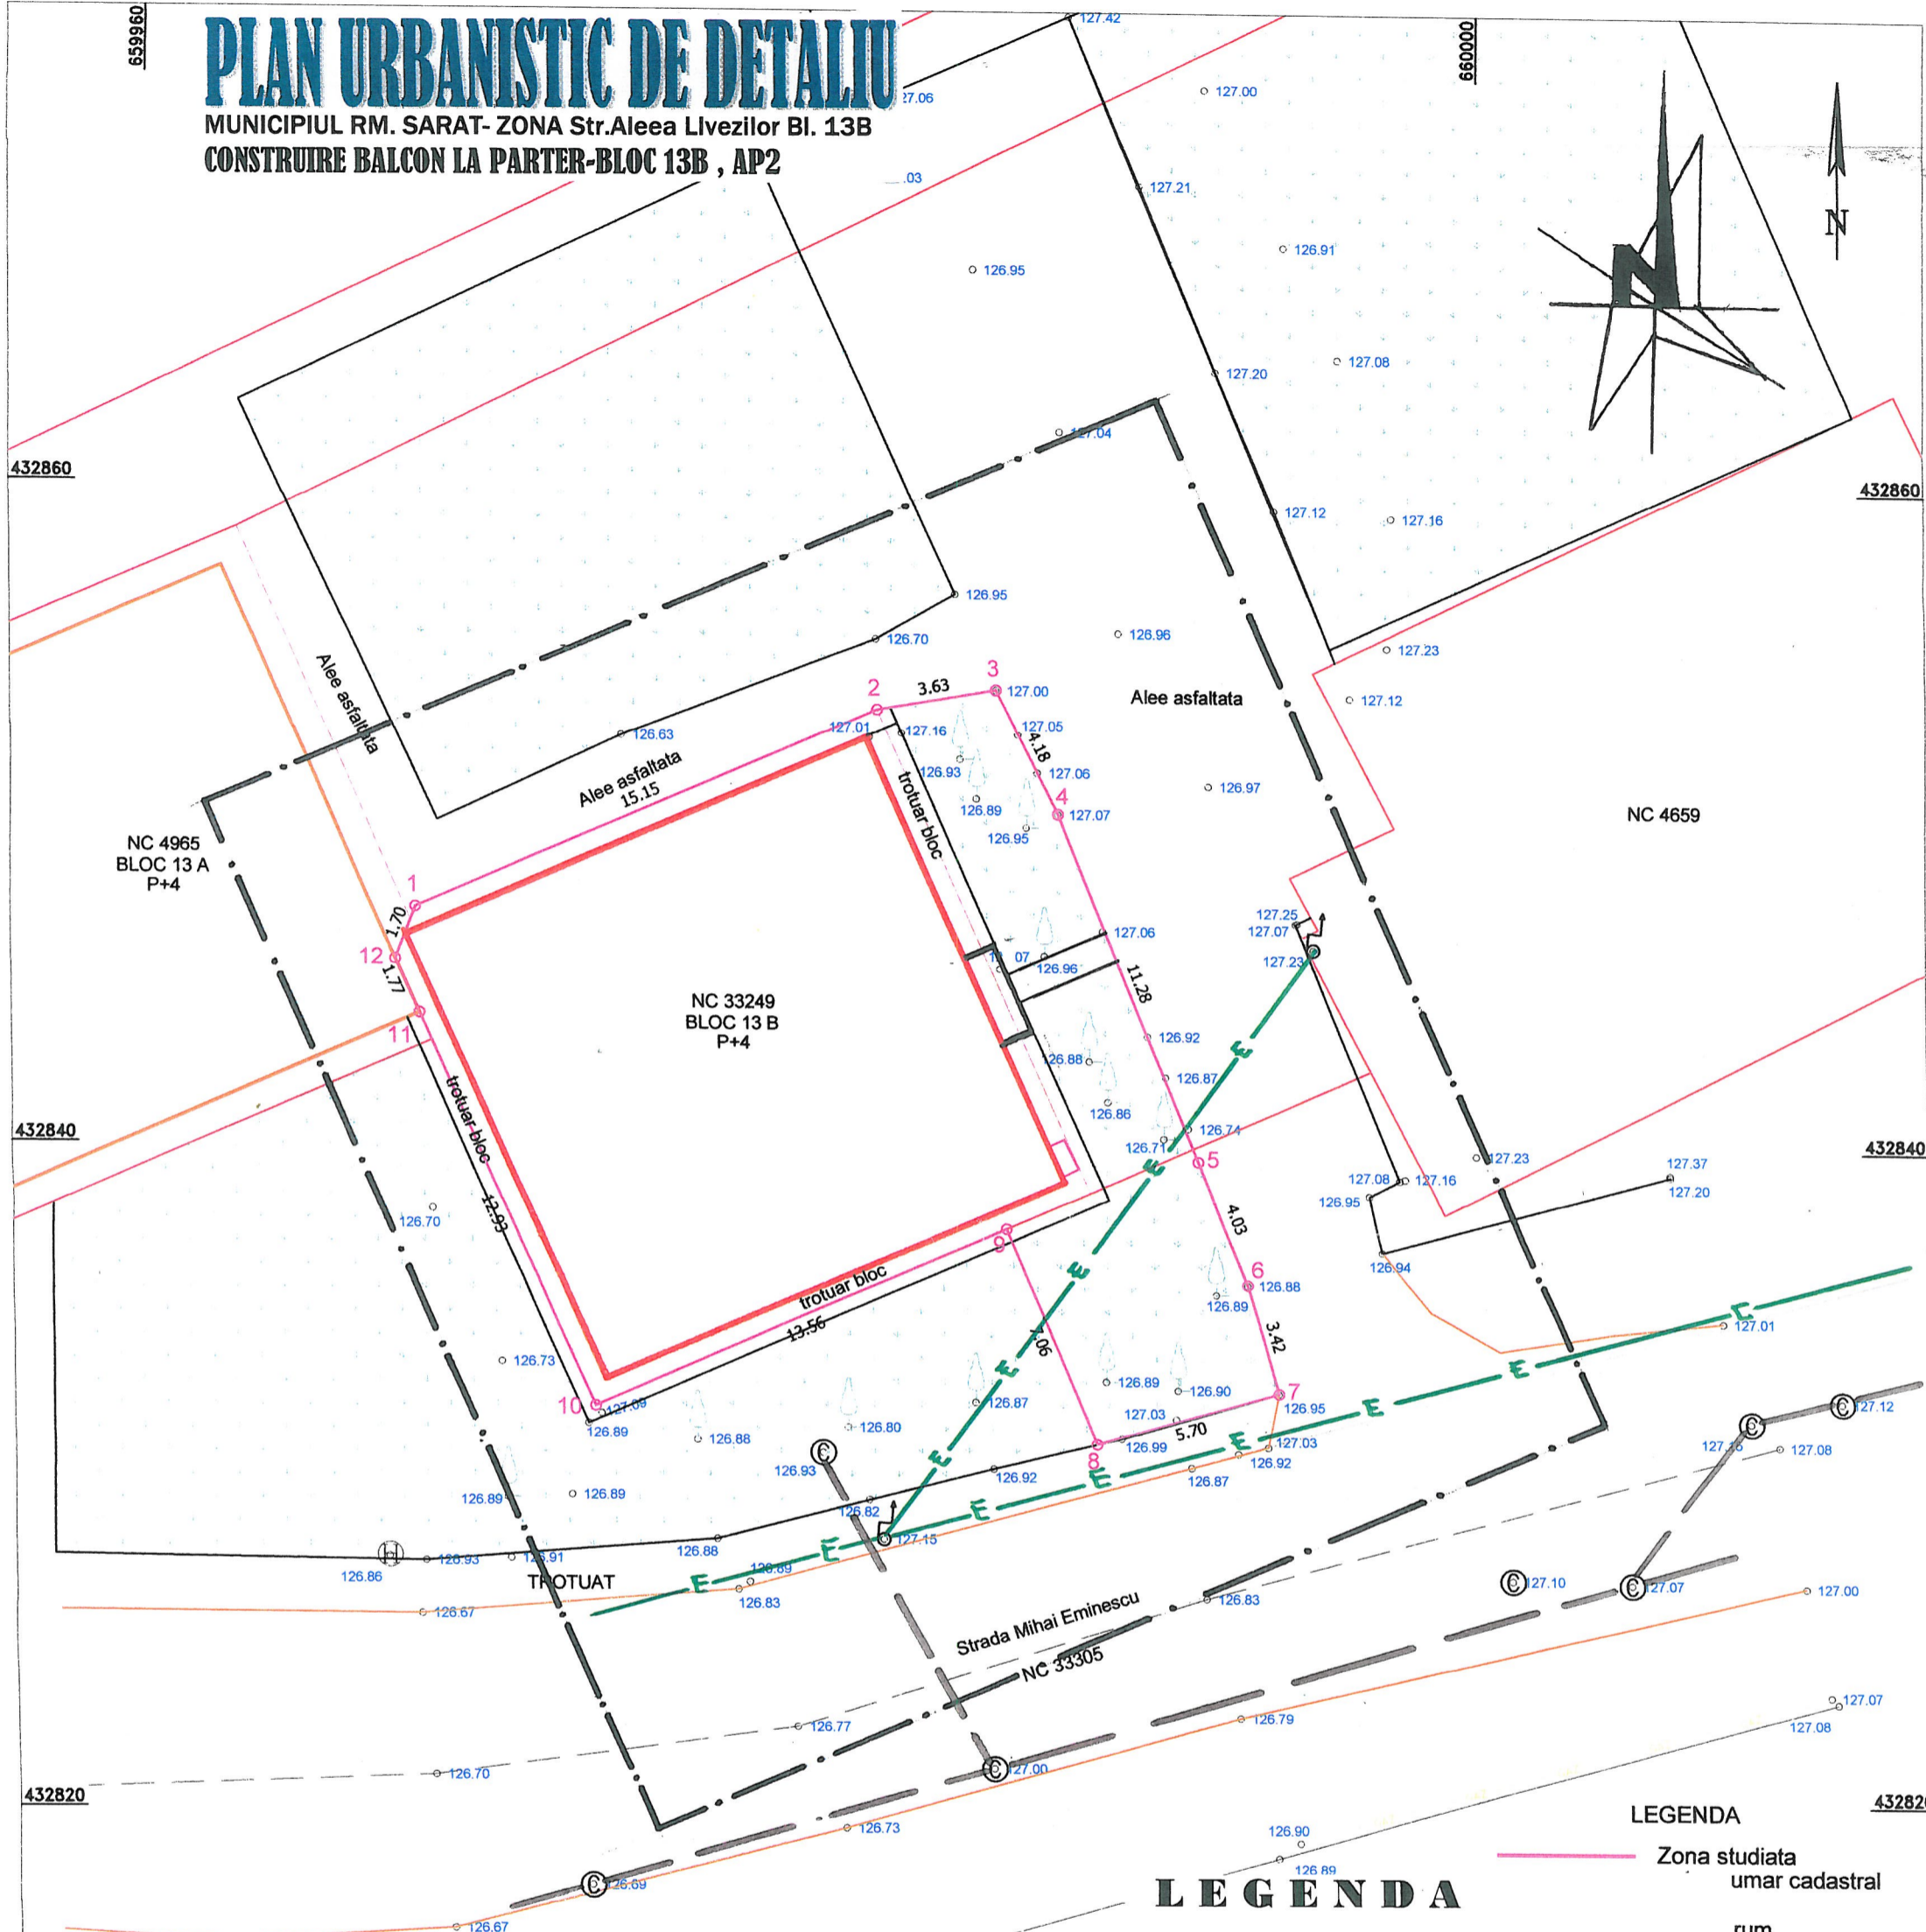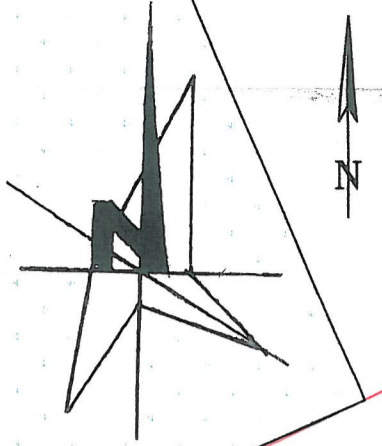

LEGENDA

- Zona studiata umar cadastral
- rum onducta gaz
- LIMITA ZONA STUDIATA P.U.D.
- LIMITA PARCELA STUDIATA
- RETEA ELECTRICA JOASA TENSIUNE
- RETEA CANALIZARE
- Pom
- d din beton
- atiu verde

Prezentul document receptionat este valabil
 insotit de PVR din...

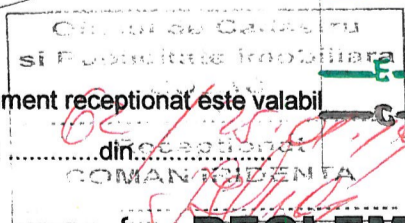

Coordonatele punctelor de contur
 ale zonei studiate NC 33249
 plus parte din domeniul public

	X [m]	Y [m]
1	432847.144	659968.024
2	432853.201	659981.912
3	432853.825	659985.487
4	432850.080	659987.345
5	432839.589	659991.476
6	432835.831	659992.941
7	432832.530	659993.822
8	432830.954	659988.340
9	432837.509	659985.705
10	432832.090	659973.280
11	432843.939	659968.112
12	432845.565	659967.404

S = 359mp



REGLEMENTARI ECHIPARE EDILITARA

Actiunea	VERIFICATORI/EXPERT	NUME	SEMN	CERINTA	REFERAT/EXPERTIZA NR/DATE
Masurat	SC AUM SRL Buzau	Beneficiar :STOIAN VASILE -Str.ALEEA LIVEZILOR Bl.13B Ap.2 Mun.RM.SARAT			PUD
Redactat	J10/2522/1992	P.U.D.-CONSTRUIRE si INCHIDERE BALCON CU ACCES DIN EXTERIOR Prin DESF.PARAPET FEREASTRA si DESFIINTARE PERETI INTERIORI de COMPARTIMENTARE , CU DESTINATIA DE CABINET MEDICAL			14 /2018
Cartografiat		STR.ALEEA LIVEZILOR Bl.13B,Ap.2 -Mun. RM.SARAT			
	Şef proiect: arh. Mares Aurelian	1:200			
	Proiectat: arh. Mares Aurelian	2018			
	Verificat: arh. Mares Aurelian				

REGLEMENTARI ECHIPARE EDILITARA

PLAN URBANISTIC DE DETALIU

MUNICIPIUL RM. SARAT- ZONA Str.Aleea Livezilor Bl. 13B
CONSTRUIRE BALCON LA PARTER-BLOC 13B , AP2

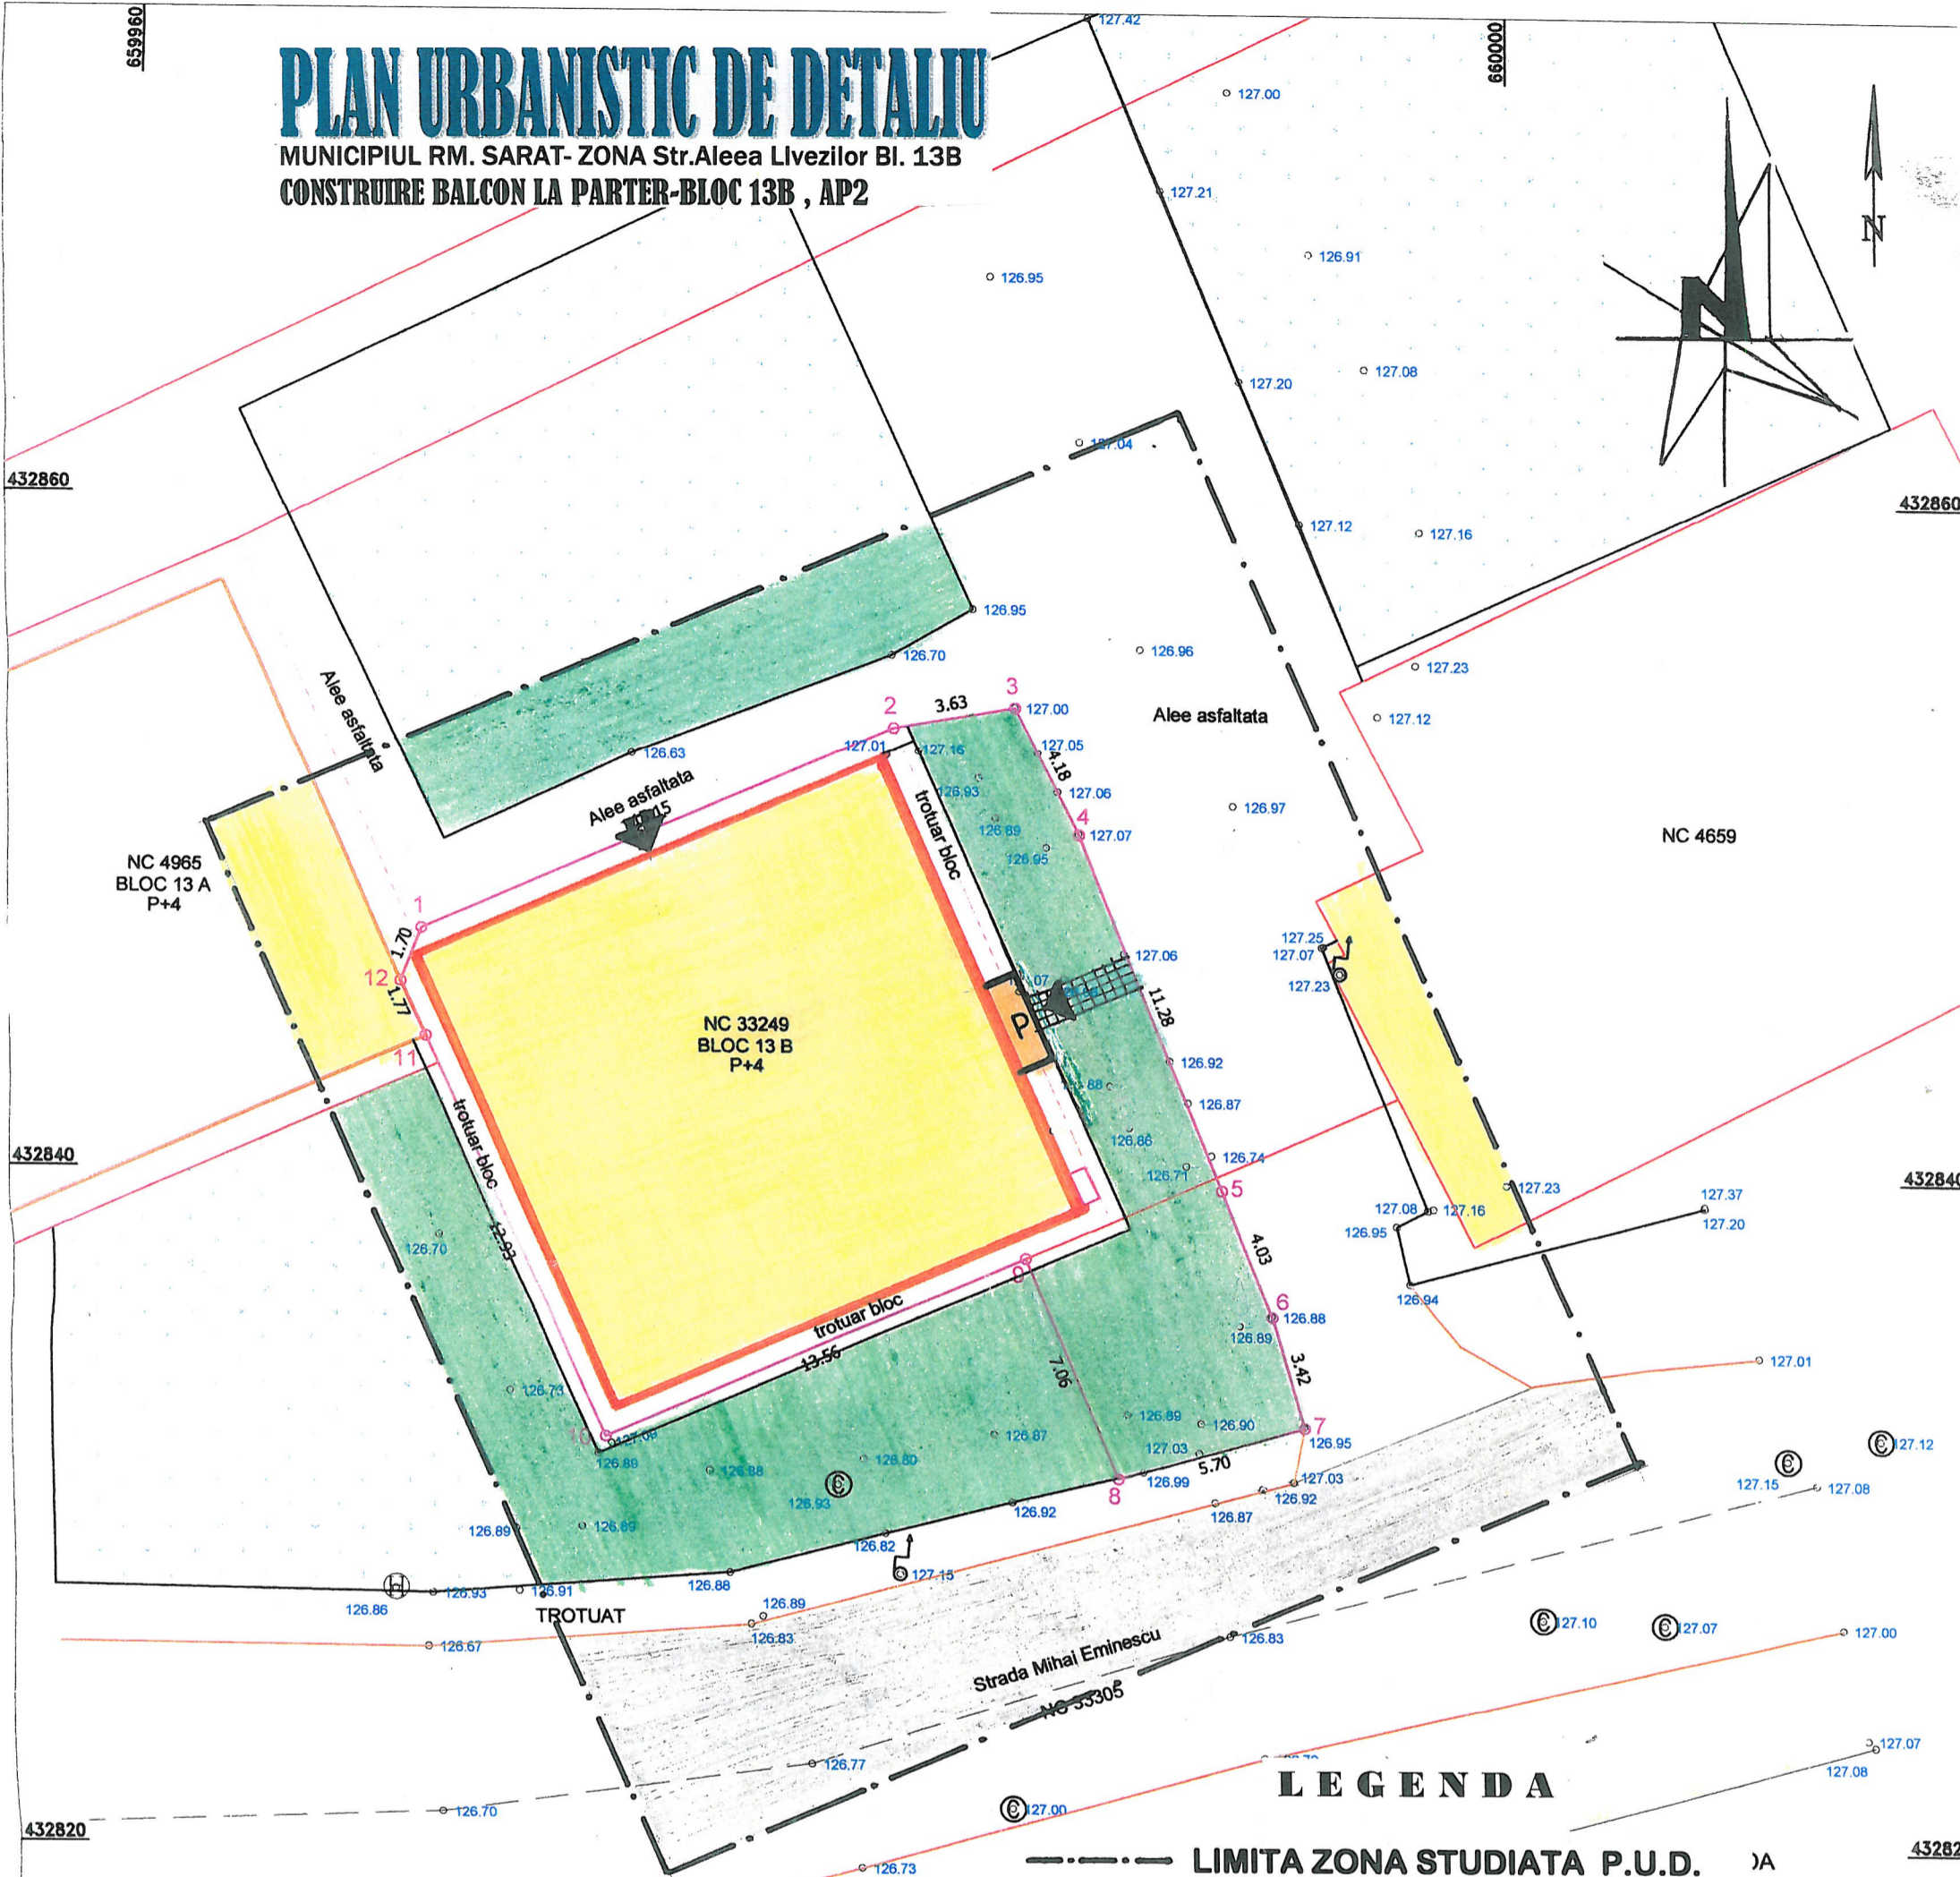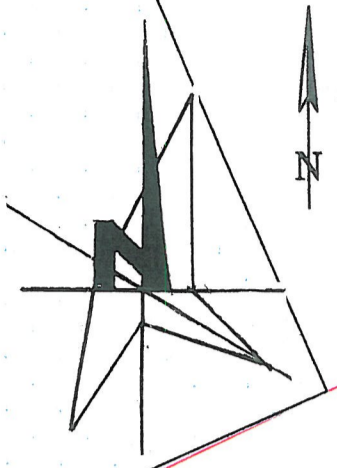

LEGENDA

- LIMITA ZONA STUDIATA P.U.D.
- LIMITA PARCELA STUDIATA
- ZONIFICARE FUNCTIONALA
- CIRCULATIE CAROSABILA
- ALEI PIETONALE , TROTUARE
- CONSTRUCTII EXISTENTE
- CONSTRUCTII PROPUSE
- SPATII VERZI AMENAJATE
- ACCES INCINTA STUDIATA
- ACCES CONSTRUCTIE PROPUSA
- Drum
- Conducta gaz
- n
- Gard din beton
- Spatiu verde

REGLEMENTARI URBANISTICE
P.O.T. existent= 85,71%; propus=86,79%
C.U.T.existent =0,857;propus =0,868

Coordonatele punctelor de contur ale zonei studiate NC 33249 plus parte din domeniul public

	X [m]	Y [m]
1	432847.144	659968.024
2	432853.201	659981.912
3	432853.825	659985.487
4	432850.080	659987.345
5	432839.589	659991.476
6	432835.831	659992.941
7	432832.530	659993.822
8	432830.954	659988.340
9	432837.509	659985.705
10	432832.090	659973.280
11	432843.939	659968.112
12	432845.565	659967.404



S = 359mp

Prezentul document receptionat este valabil
 insotit de PVR din 13.09.2018
 COMANDANTIA

Actiune	VERIFICATORI/EXPERT	NUME	SEMN	CERINTA	REFERAT/EXPERTIZA NR./DATA
Masurat	SC AUM SRL BUZAU	Beneficiar :STOIAN VASILE -Str.ALEEA LIVEZILOR Bl.13B Ap.2 Mun.RM.SARAT			PUD
Redactat	J10/2522/1992	P.U.D.-CONSTRUIRE si INCHIDERE BALCON CU ACCES DIN EXTERIOR Prin DESF.PARAPET FEREAȘTRA si DESFIINTARE PERETI INTERIORI de COMPARTIMENTARE , CU DESTINATIA DE CABINET MEDICAL			14 /2018
Cartogra		STR.ALEEA LIVEZILOR BL.13B,Ap.2 -Mun. RM.SARAT			
	Șef proiect: arh. Mares Aurelian	1:200	REGLEMENTARI URBANISTICE		3
	Proiectat: arh. Mares Aurelian		-ZONIFICARE-		
	Verificat: arh. Mares Aurelian	2018			

PLAN URBANISTIC DE DETALIU

MUNICIPIUL RM. SARAT- ZONA Str.Aleea Livezilor Bl. 13B
CONSTRUIRE BALCON LA PARTER-BLOC 13B , AP2

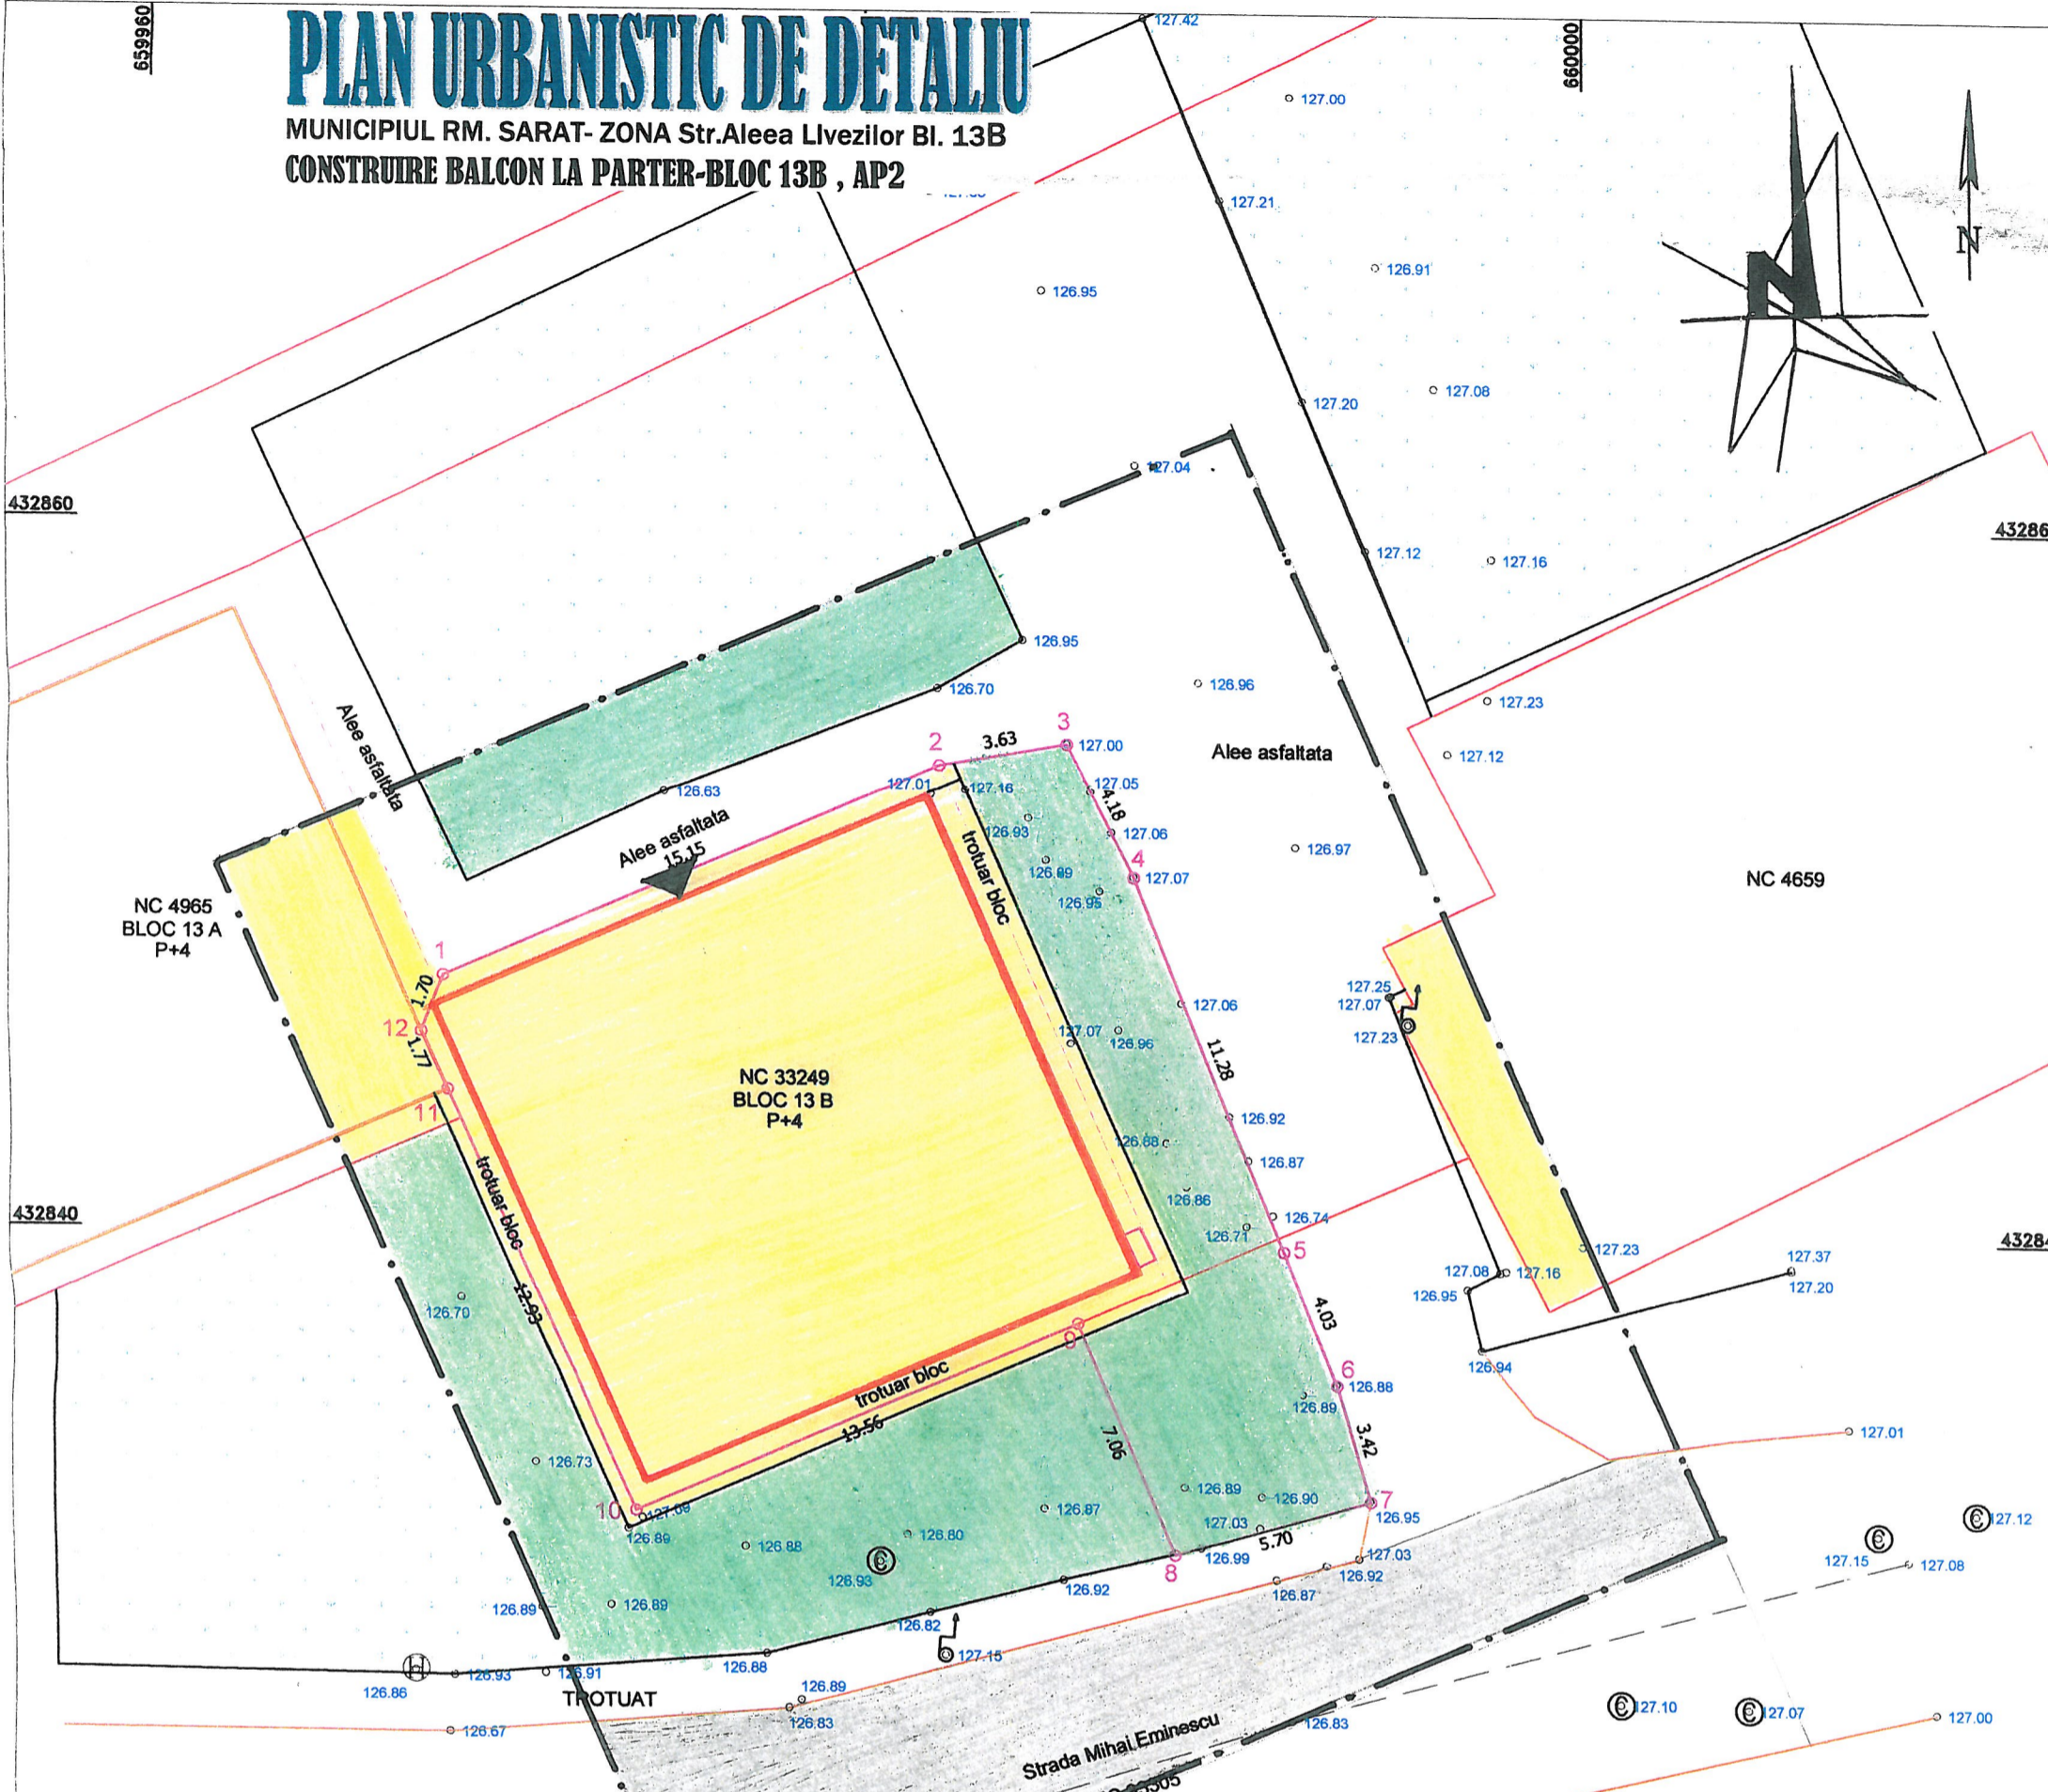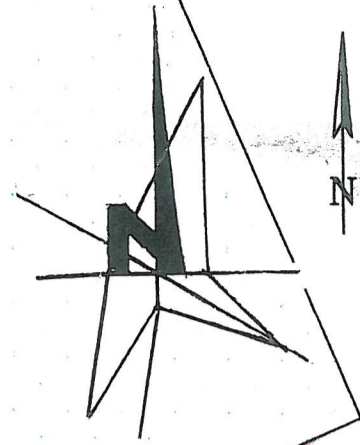

LEGENDA

--- LIMITA ZONA STUDIATA P.U.D.
--- LIMITA PARCELA STUDIATA

- ZONIFICARE FUNCTIONALA
- ZONA LOCUINTE si FUNCIUNI COMPLEMENTARE CIRCULATIE CAROSABILA
- ALEI PIETONALE, TROTUARE SPATII VERZI AMENAJATE, ACCES CONSTR.EXISTENTA
- STRUCTURA CLADIRILOR DURABILA -STRUCTURA B.A.
- STAREA CLADIRILOR BUNA

LEGENDA

- Zona studiata
- contur numar cadastral
- 31 Cota punct
- Drum
- Conducta gaz
- Ax drum
- Stalp electric
- Canal
- Contor de gaz
- Pom
- Gard din beton
- Spatiu verde

Coordonatele punctelor de contur ale zonei studiate NC 33249 plus parte din domeniul public

	X [m]	Y [m]
1	432847.144	659968.024
2	432853.201	659981.912
3	432853.825	659985.487
4	432850.080	659987.345
5	432839.589	659991.476
6	432835.831	659992.941
7	432832.530	659993.822
8	432830.954	659988.340
9	432837.509	659985.705
10	432832.090	659973.280
11	432843.939	659968.112
12	432845.565	659967.404

S = 359mp

Prezentul document receptionat este insotit de PVR din...



Actiune	VERIFICATORI/EXPERT	NUME	SEMN	CERINTA	REFERAT/EXPERTIZA NR./DATA
Masurat	SC AUM SRL Buzau	Beneficiar :STOIAN VASILE -Str.ALEEA LIVEZILOR Bl.13B Ap.2 Mun.RM.SARAT			PUD
Redactat	J10/2522/1992	P.U.D.-CONSTRUIRE si INCHIDERE BALCON CU ACCES DIN EXTERIOR Prin DESF.PARAPET FEREASTRA si DESFIINTARE PERETI INTERIORI de COMPARTIMENTARE , CU DESTINATIA DE CABINET MEDICAL			14 /2018
Cartografi		STR.ALEEA LIVEZILOR Bl.13B,Ap.2 -Mun. RM.SARAT			
	Şef proiect: arh. Mares Aurelian	1:200	SITUATIA EXISTENTA -ZONIFICARE-		2
	Proiectat: arh. Mares Aurelian	2018			
	Verificat: arh. Mares Aurelian				